


\* DRAWING PRODUCED FOR CRAIG WALKER MARKETING PURPOSES ONLY. ENSURE TO CONFIRM ALL MEASUREMENTS \*

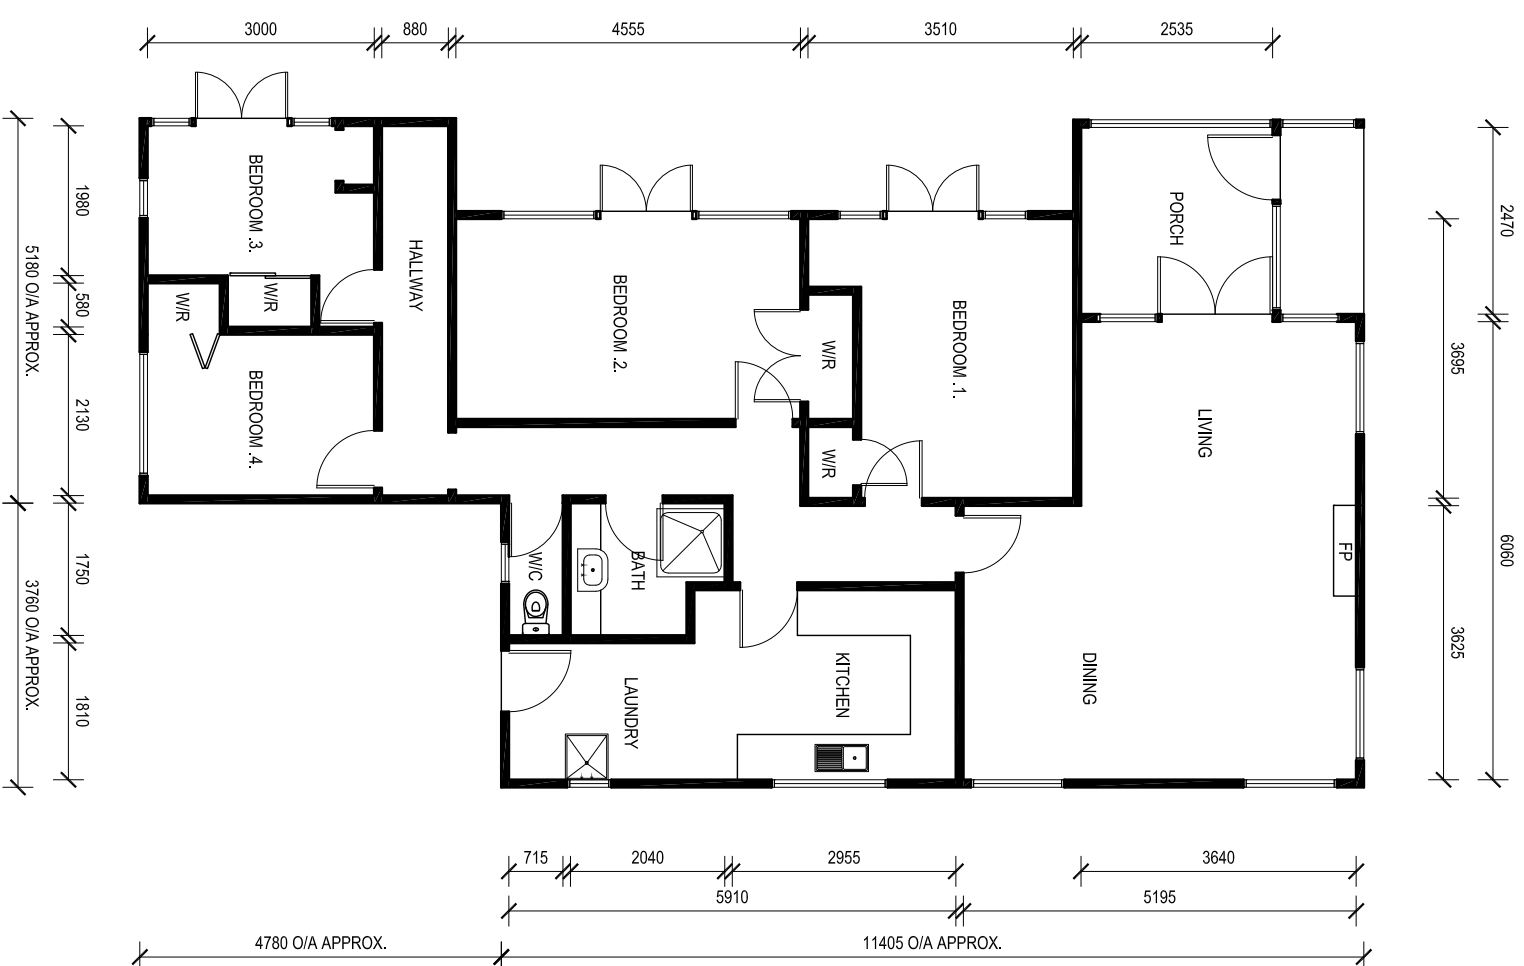

EXISTING FLOOR PLAN  
SCALE 1:100 @ A3



Craig Walker  
Building Removals Ltd

FLOOR AREA  
112.3m<sup>2</sup>  
APPROX.

STOCK NO: CM643
CONTRACT NO: 18-116