


* DRAWING PRODUCED FOR CRAIG WALKER MARKETING PURPOSES ONLY. ENSURE TO CONFIRM ALL MEASUREMENTS *

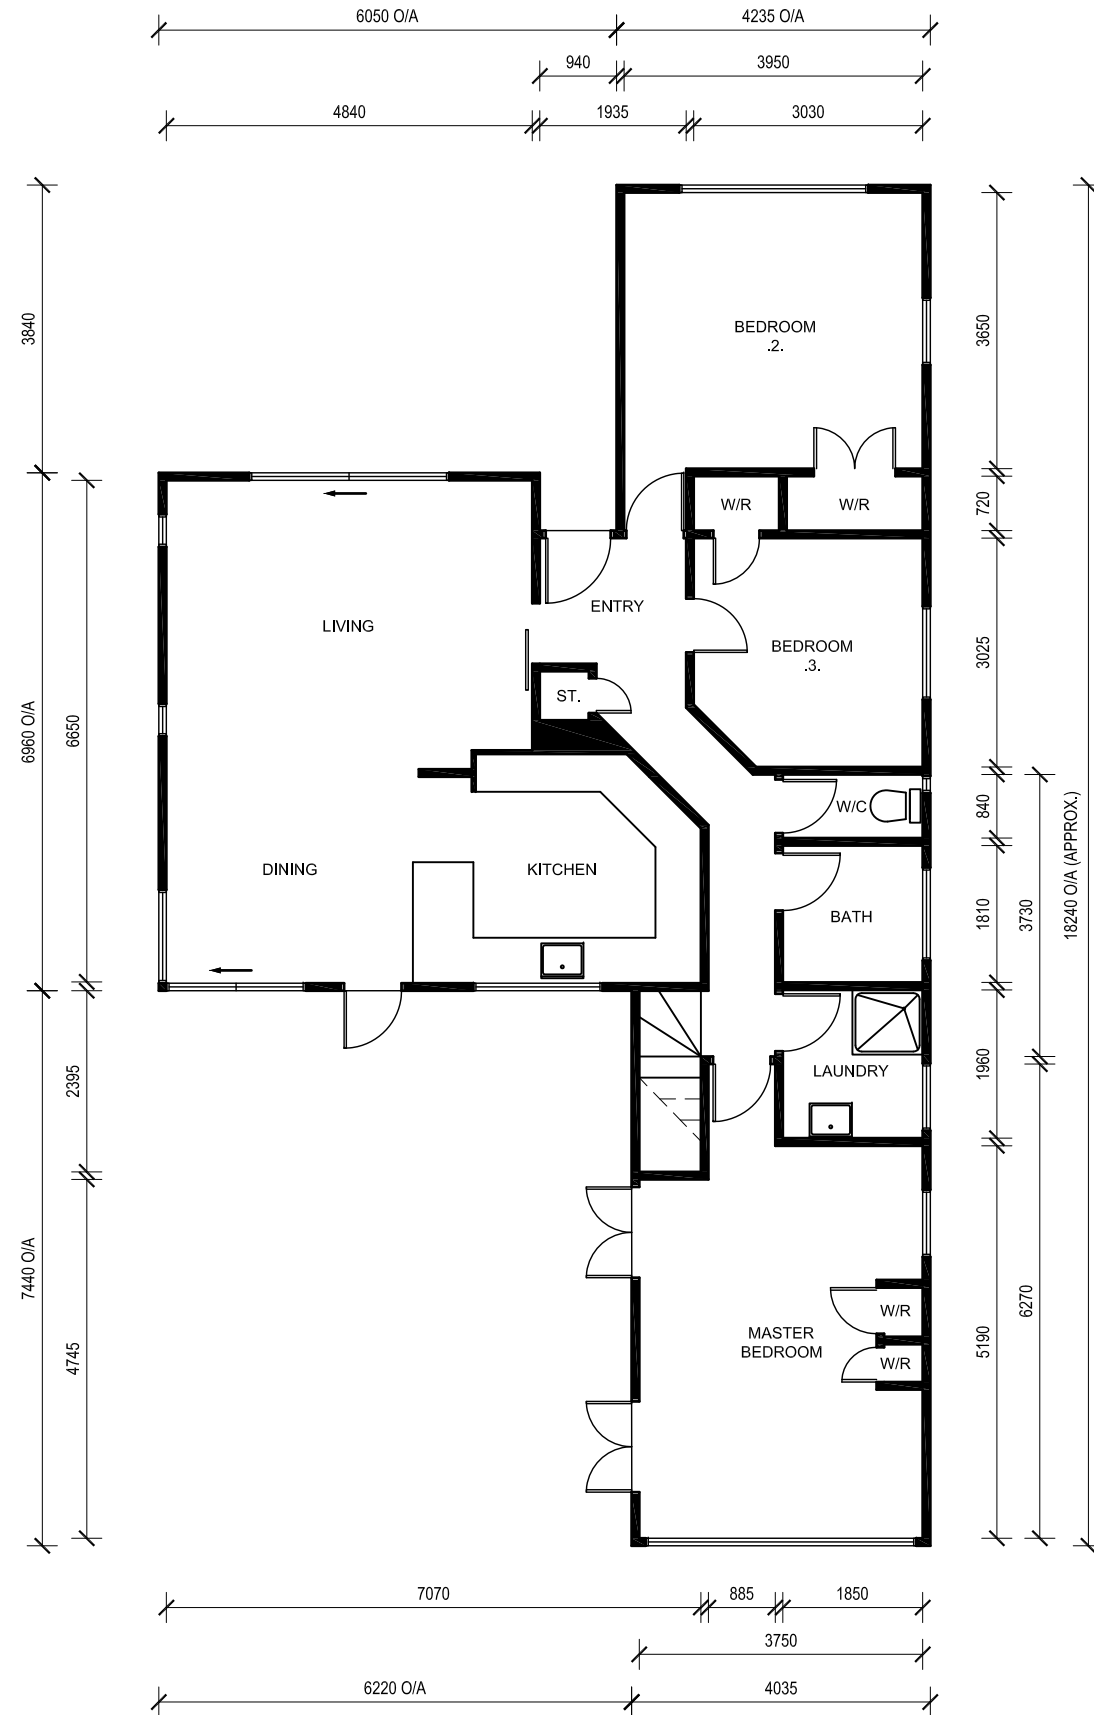

FLOOR AREA
113.9m² APPROX.

EXISTING FLOOR PLAN
SCALE 1:100 @ A3



Craig Walker
Building Removals Ltd

STOCK NO: CW661

CONTRACT NO: 19-038