


\* DRAINING PRODUCED FOR CRAIG WALKER MARKETING PURPOSES ONLY. ENSURE TO CONFIRM ALL MEASUREMENTS \*

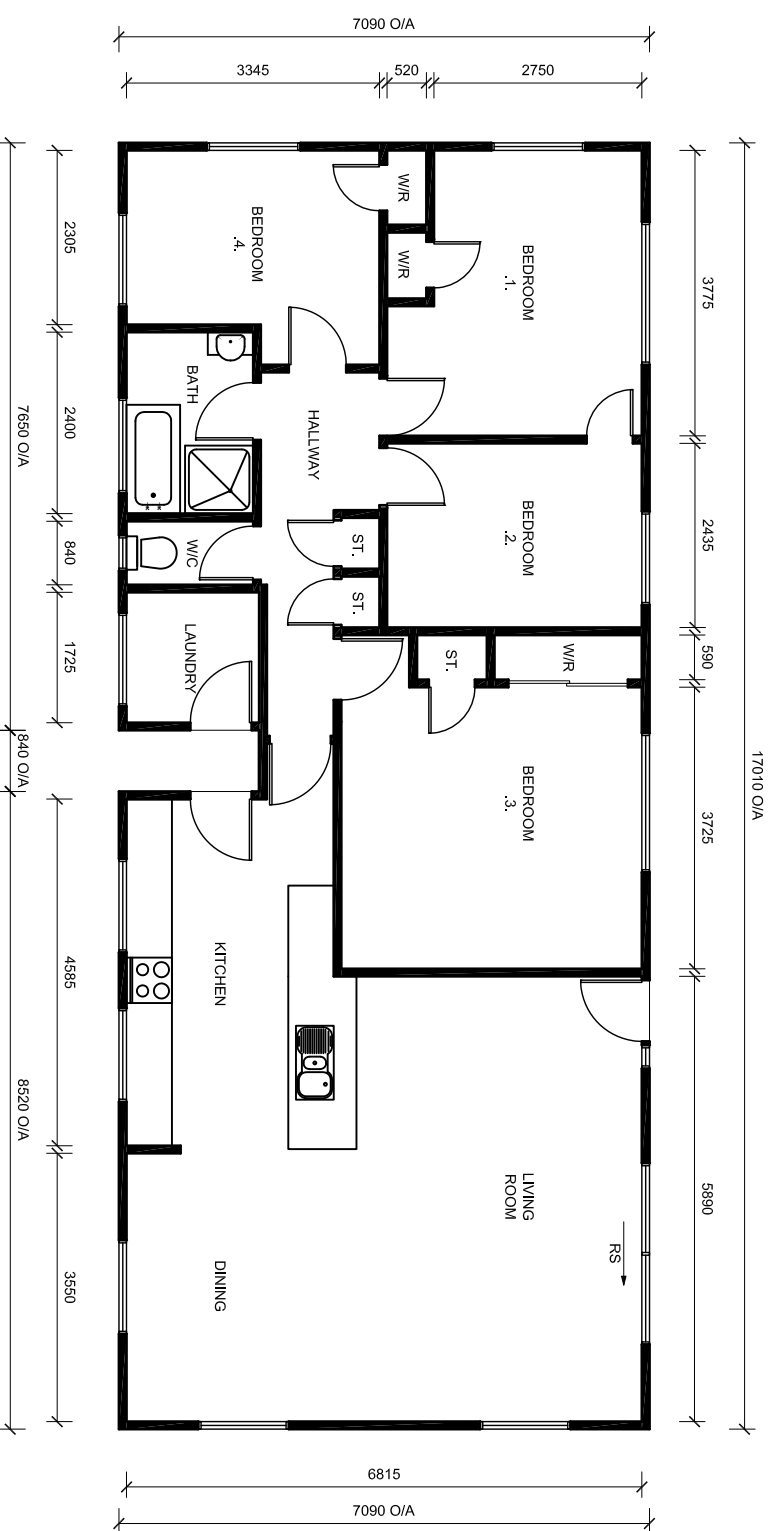

EXISTING FLOOR PLAN  
SCALE 1:100 @ A3

FLOOR AREA  
119.36m<sup>2</sup>  
APPROX.

**Craig Walker**  
Building Removals Ltd



STOCK NO: CW664
CONTRACT NO: 14-087