


* DRAWING PRODUCED FOR CRAIG WALKER MARKETING PURPOSES ONLY. ENSURE TO CONFIRM ALL MEASUREMENTS *

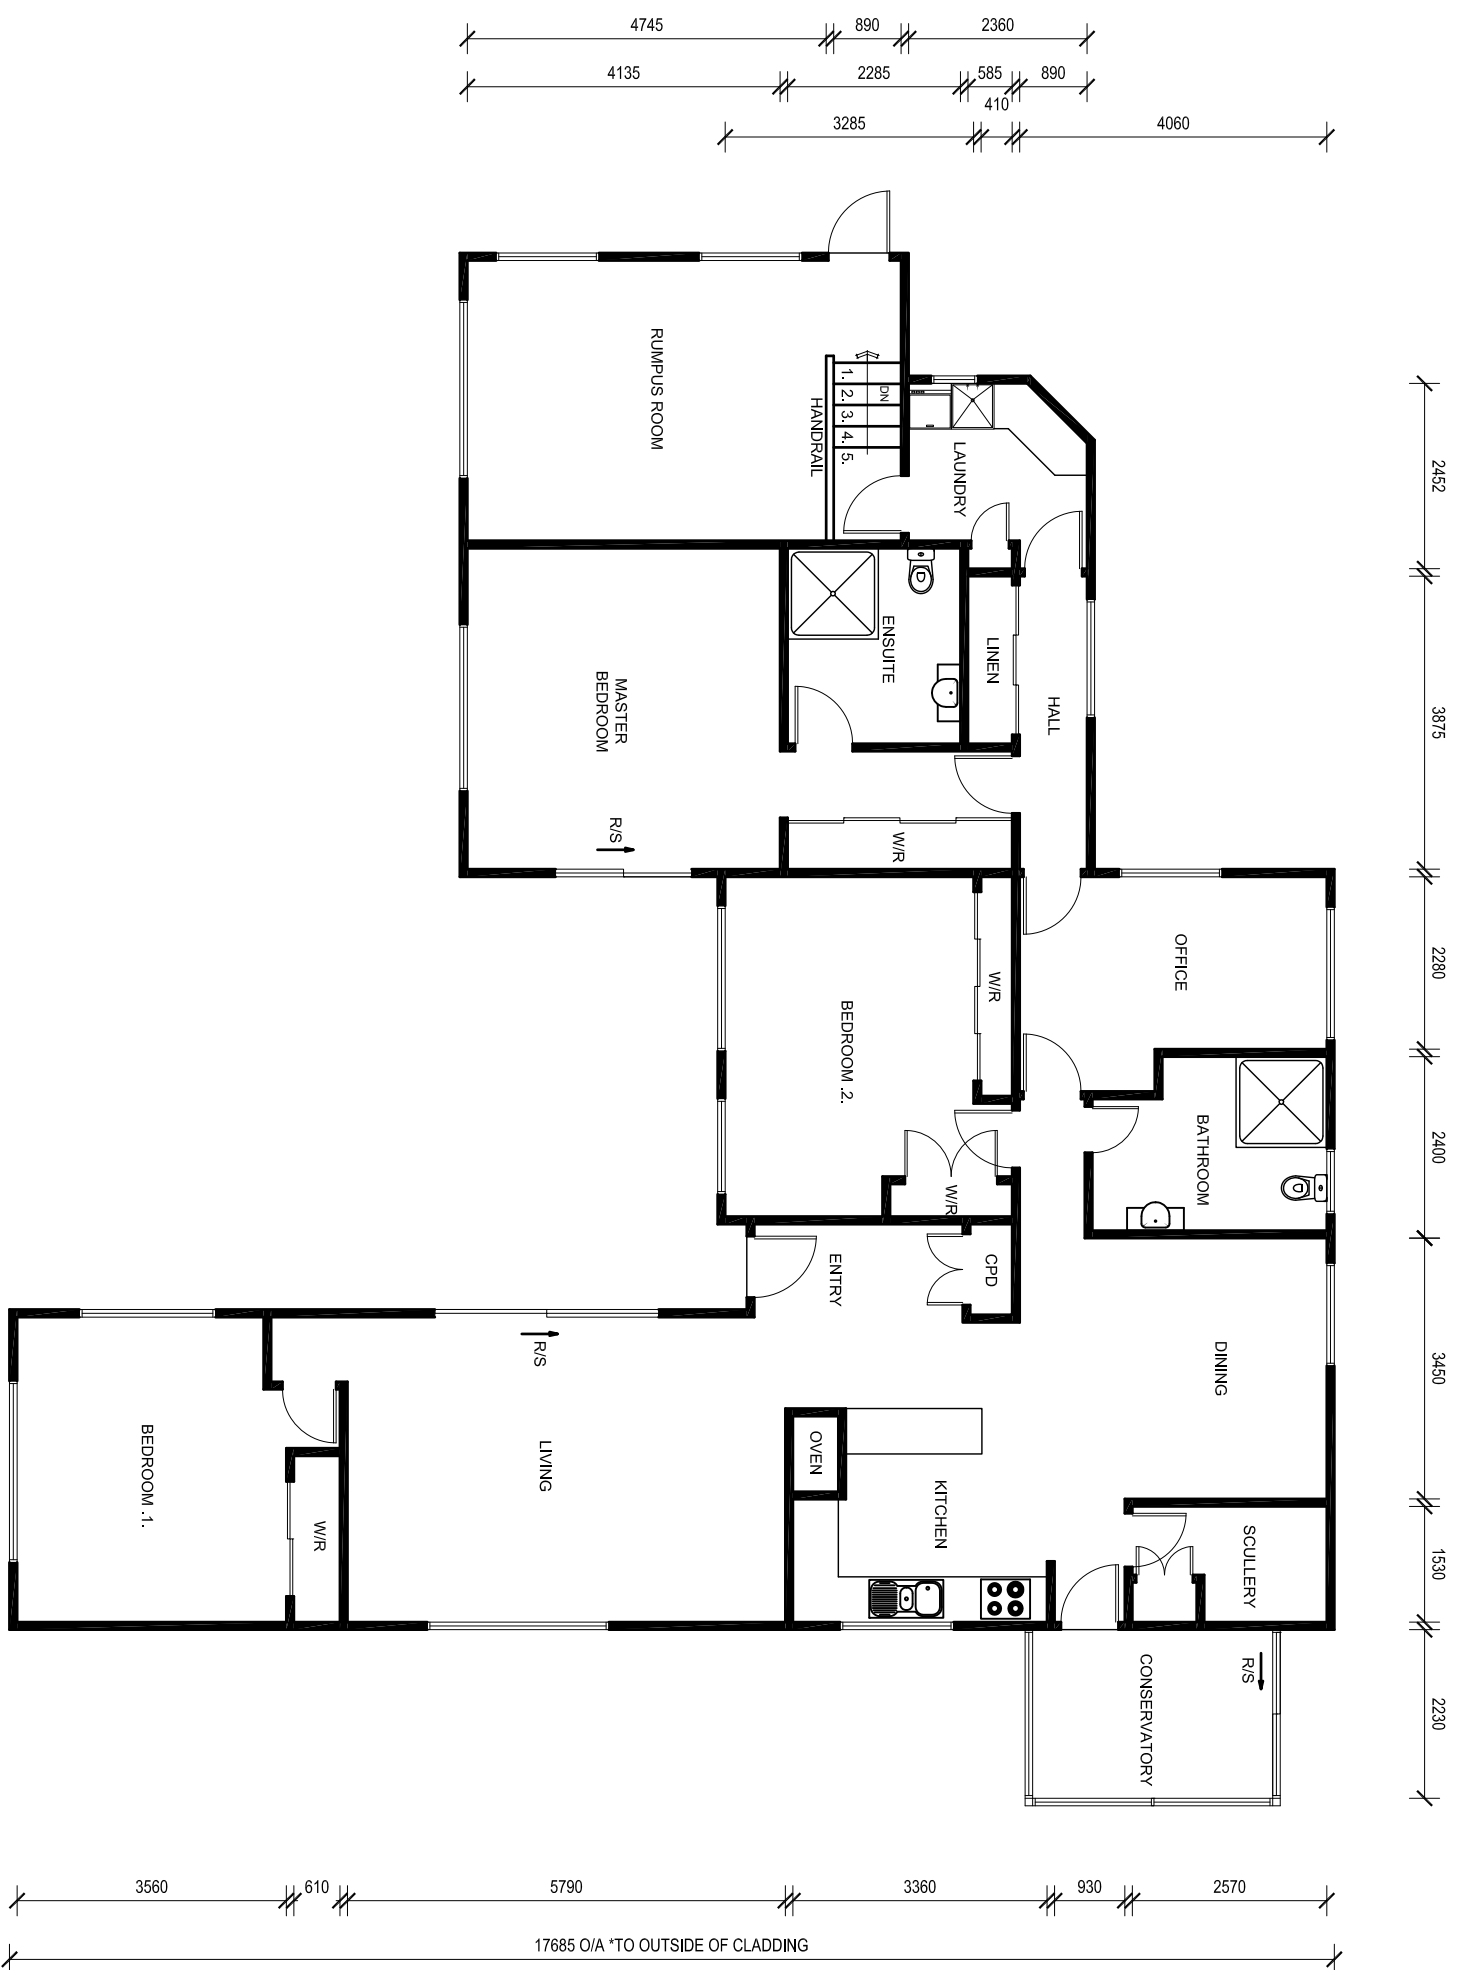

Craig Walker
Building Removals Ltd

EXISTING FLOOR PLAN
SCALE 1:100 @ A3

FLOOR AREA
198.7m² APPROX.

STOCK NO: CW683
CONTRACT NO: 14-106