


* DRAWING PRODUCED FOR CRAIG WALKER MARKETING PURPOSES ONLY. ENSURE TO CONFIRM ALL MEASUREMENTS *

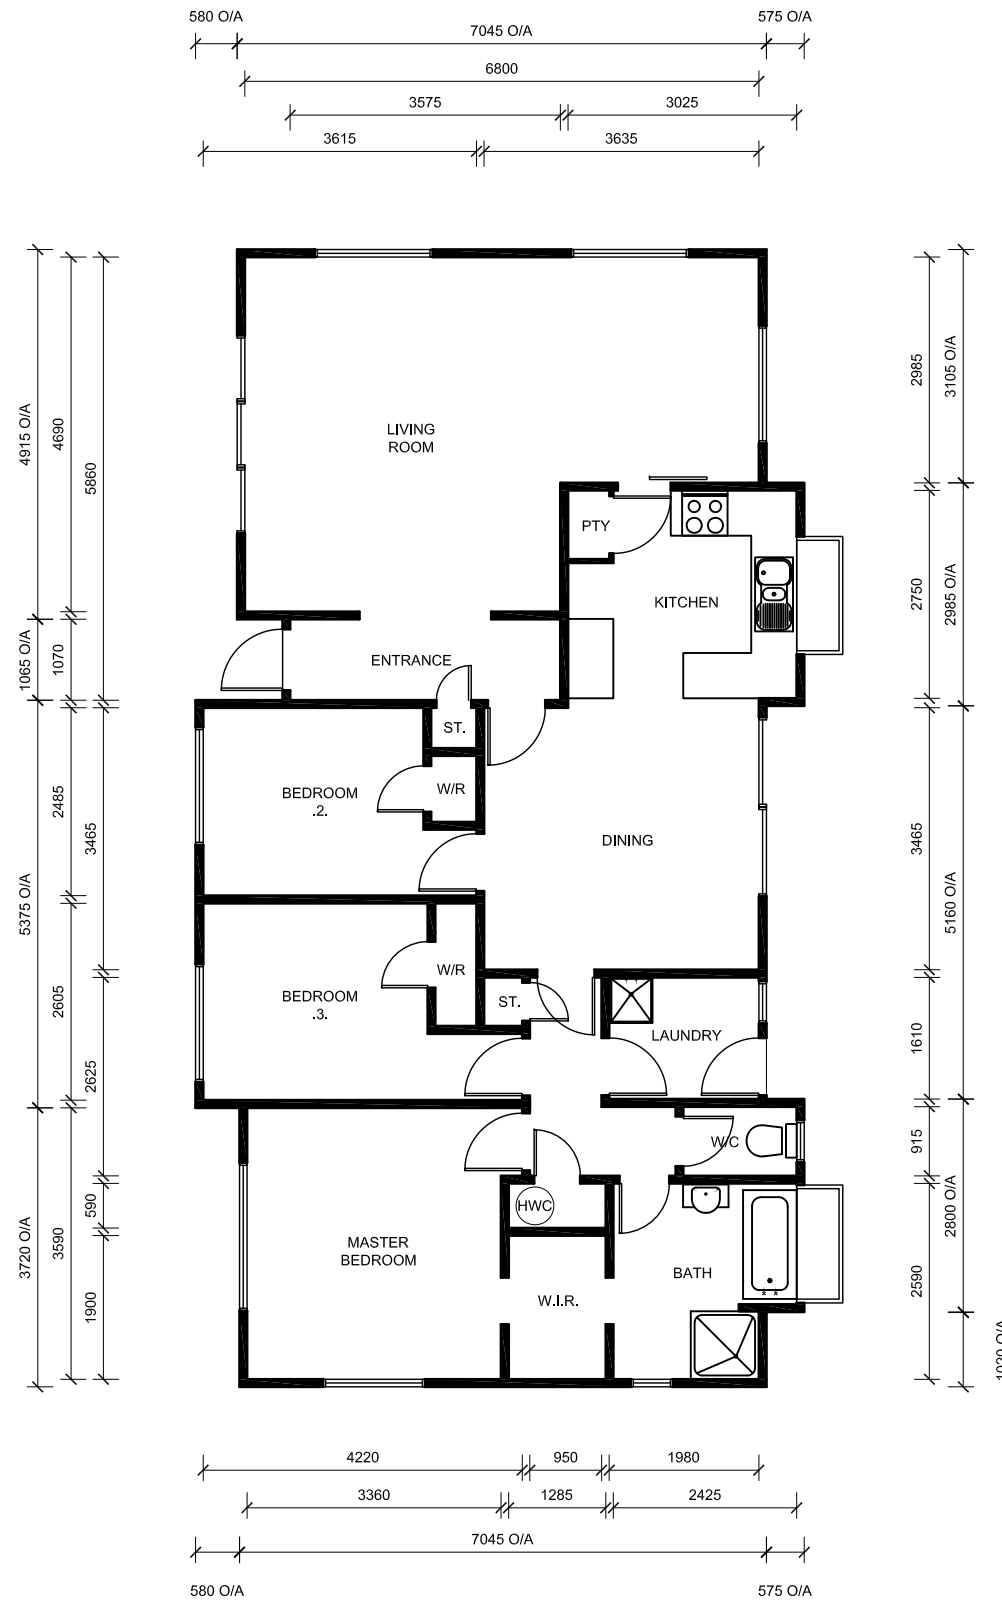

EXISTING FLOOR PLAN
SCALE 1:100 @ A3

FLOOR AREA
110.37m²
APPROX.



Craig Walker
Building Removals Ltd

STOCK NO: CW681

CONTRACT NO: 19-093