


* DRAWING PRODUCED FOR CRAIG WALKER MARKETING PURPOSES ONLY. ENSURE TO CONFIRM ALL MEASUREMENTS *

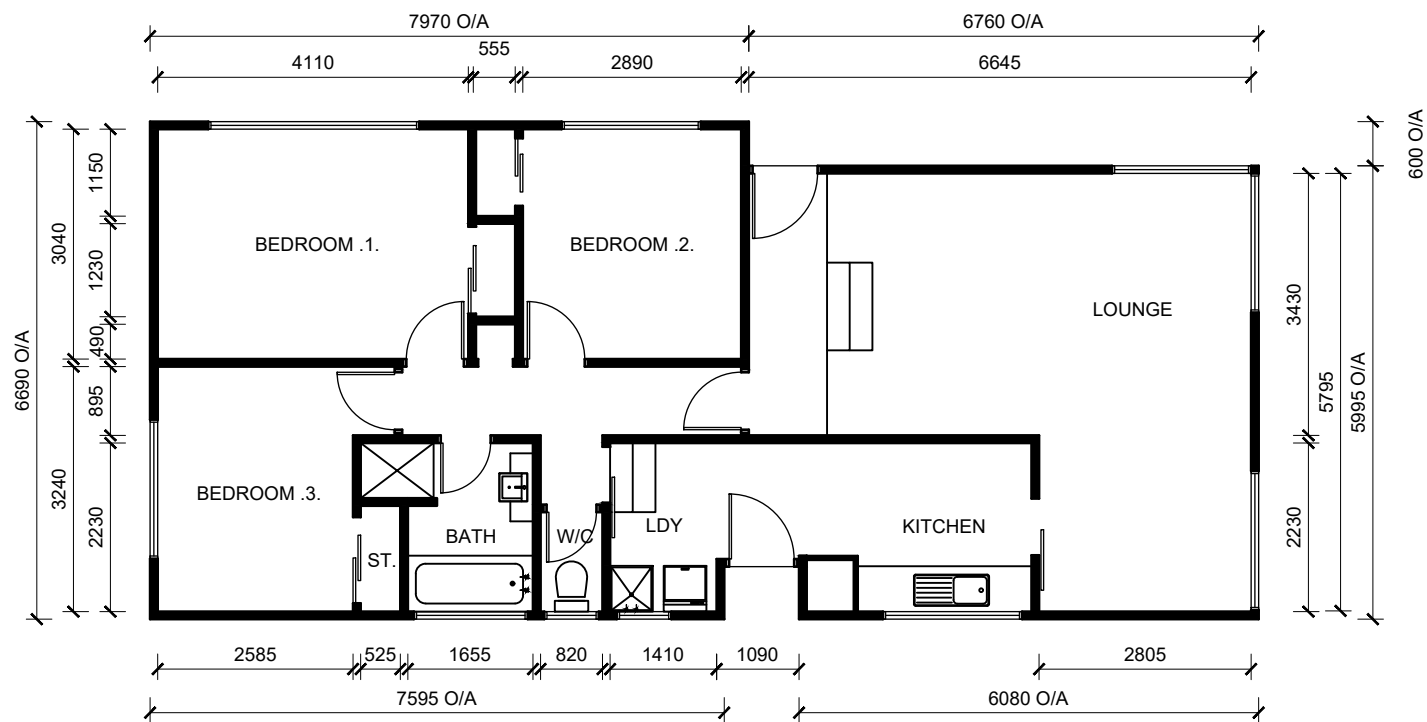

EXISTING FLOOR PLAN
SCALE 1:100 @ A3

FLOOR AREA
92.9m² APPROX.



Craig Walker
Building Removals Ltd

STOCK NO: CW717

CONTRACT NO: 20004