


\* DRAWING PRODUCED FOR CRAIG WALKER MARKETING PURPOSES ONLY. ENSURE TO CONFIRM ALL MEASUREMENTS \*

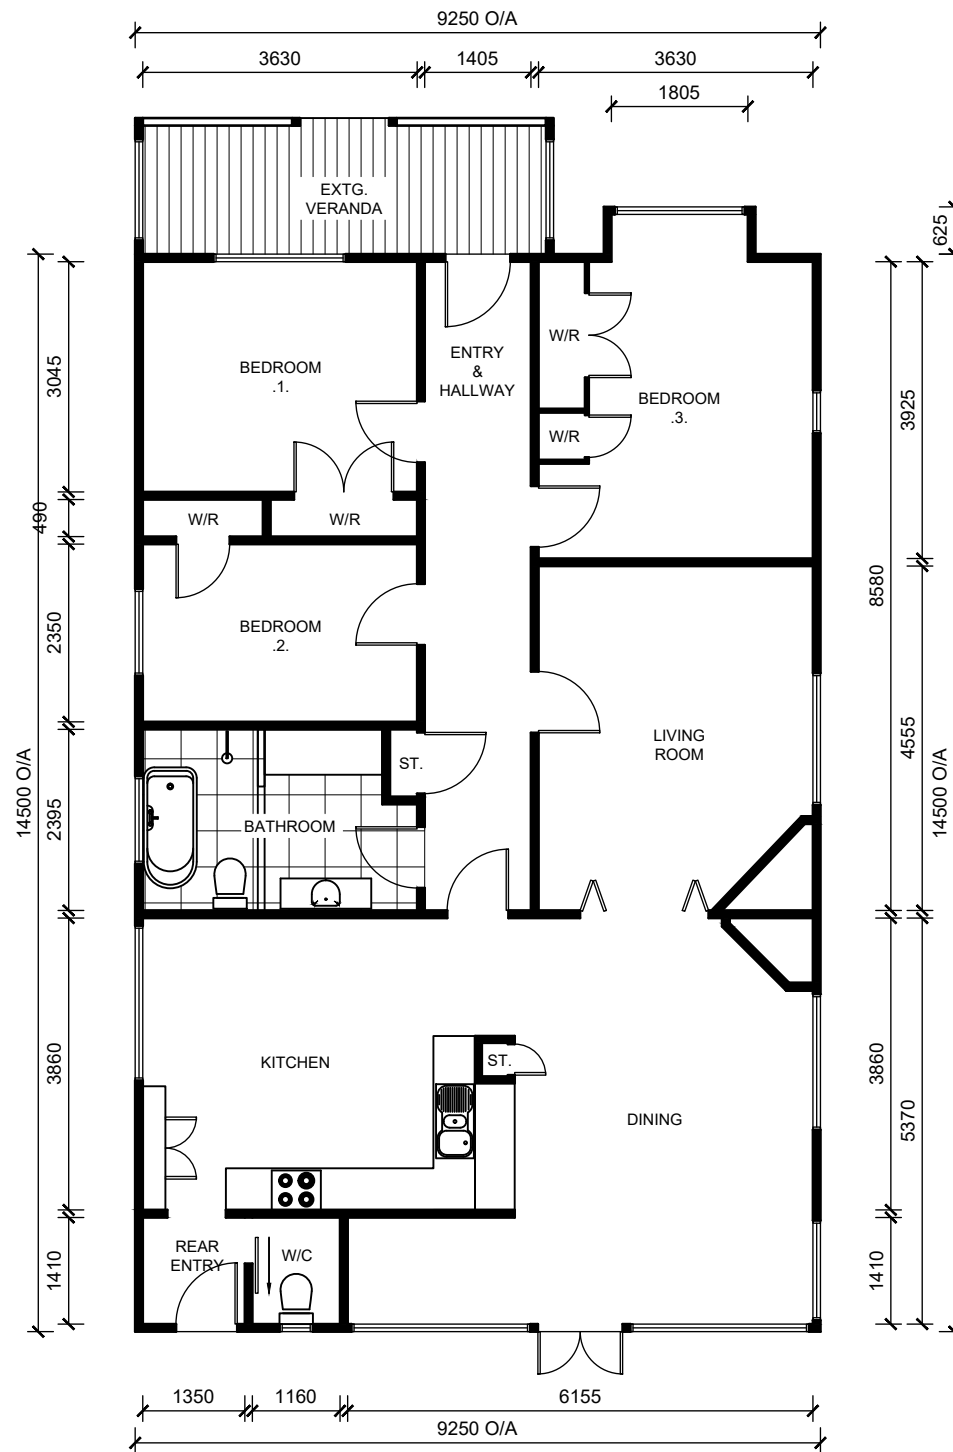

EXISTING FLOOR PLAN  
SCALE 1:100 @ A3

FLOOR AREA  
134.1m<sup>2</sup> APPROX.



Craig Walker  
Building Removals Ltd

STOCK NO: CW728

CONTRACT NO: 20108