


* DRAWING PRODUCED FOR CRAIG WALKER MARKETING PURPOSES ONLY. ENSURE TO CONFIRM ALL MEASUREMENTS *



FLOOR AREA
184m²

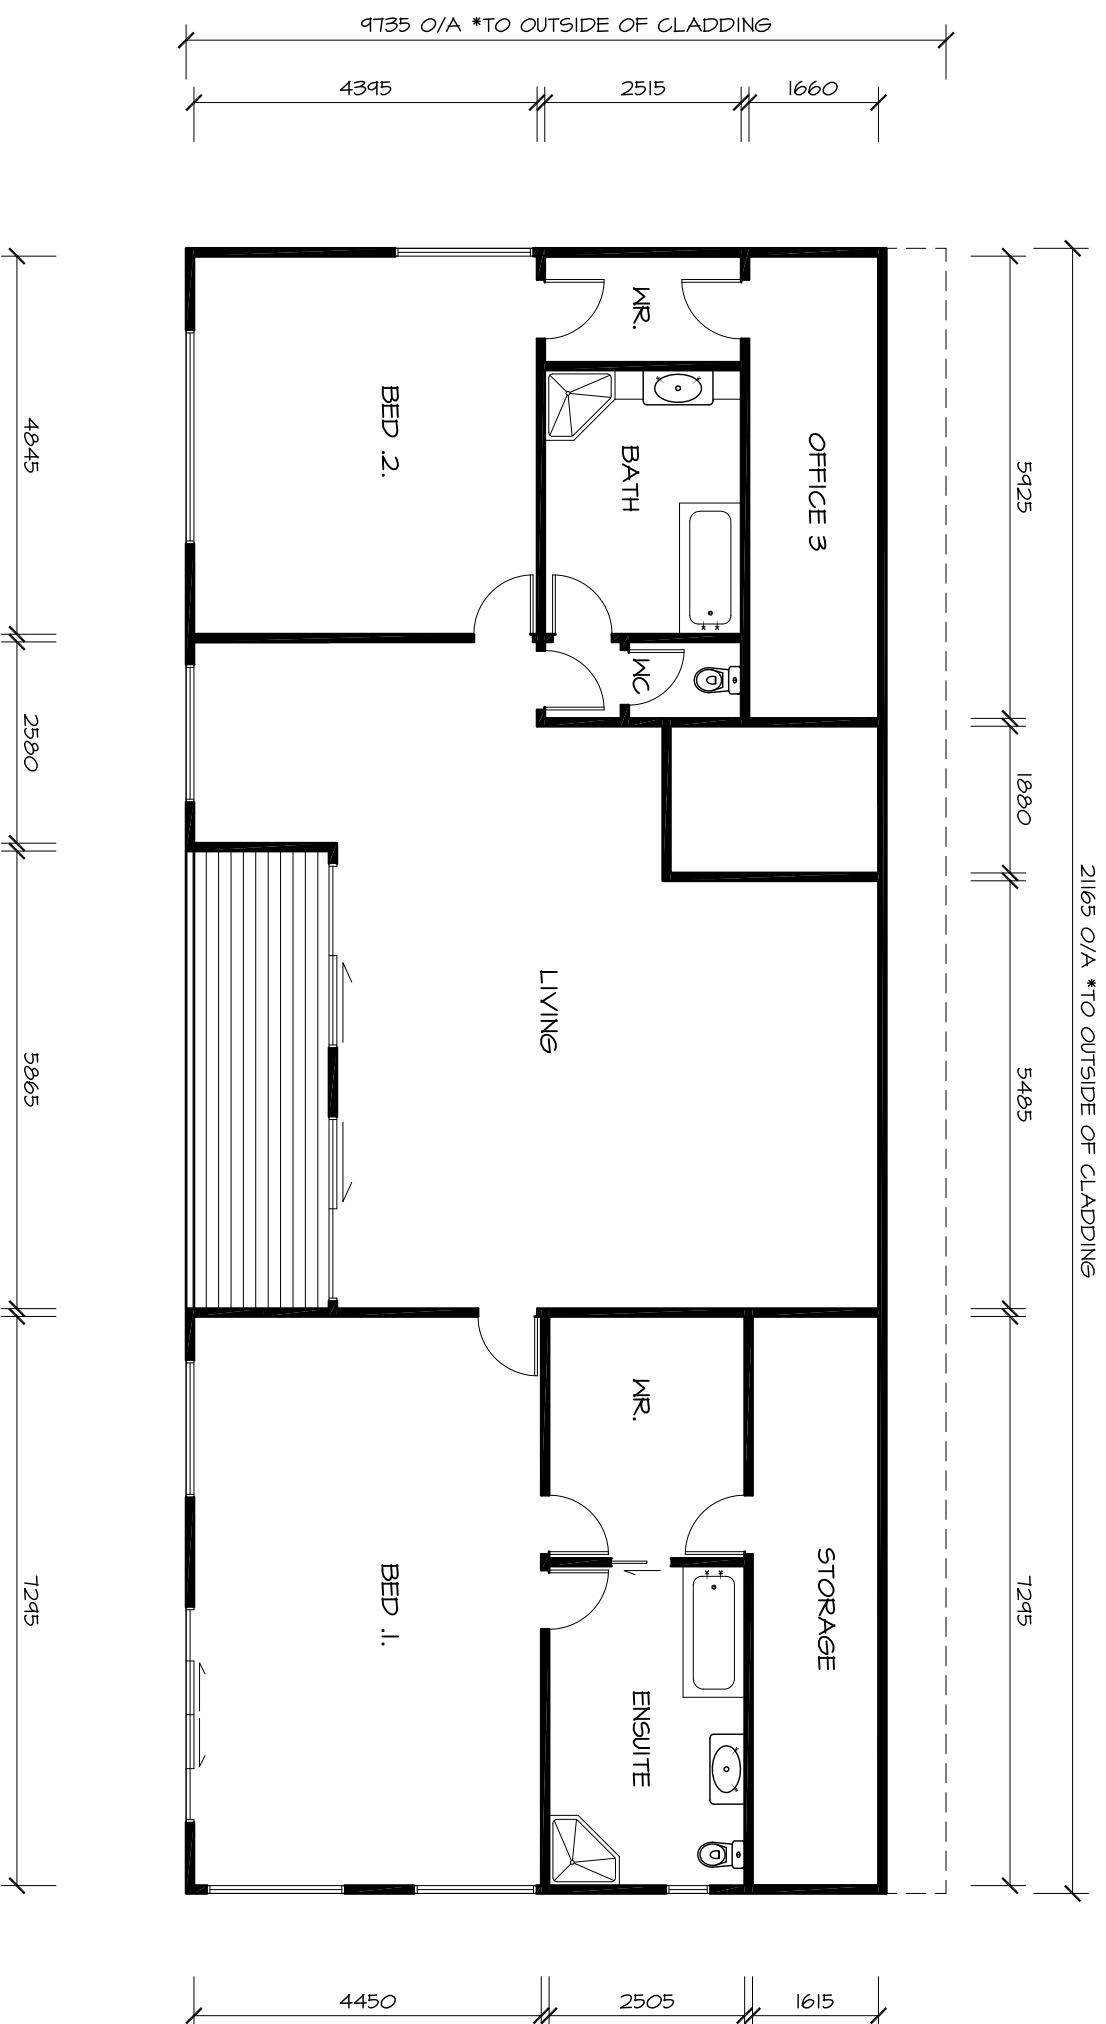

Craig Walker
Building Removals Ltd

LOWER FLOOR PLAN
SCALE 1:100 @ A3

STOCK NO: CM477
CONTRACT NO: 15-076