


* DRAWING PRODUCED FOR CRAIG WALKER MARKETING PURPOSES ONLY. ENSURE TO CONFIRM ALL MEASUREMENTS *

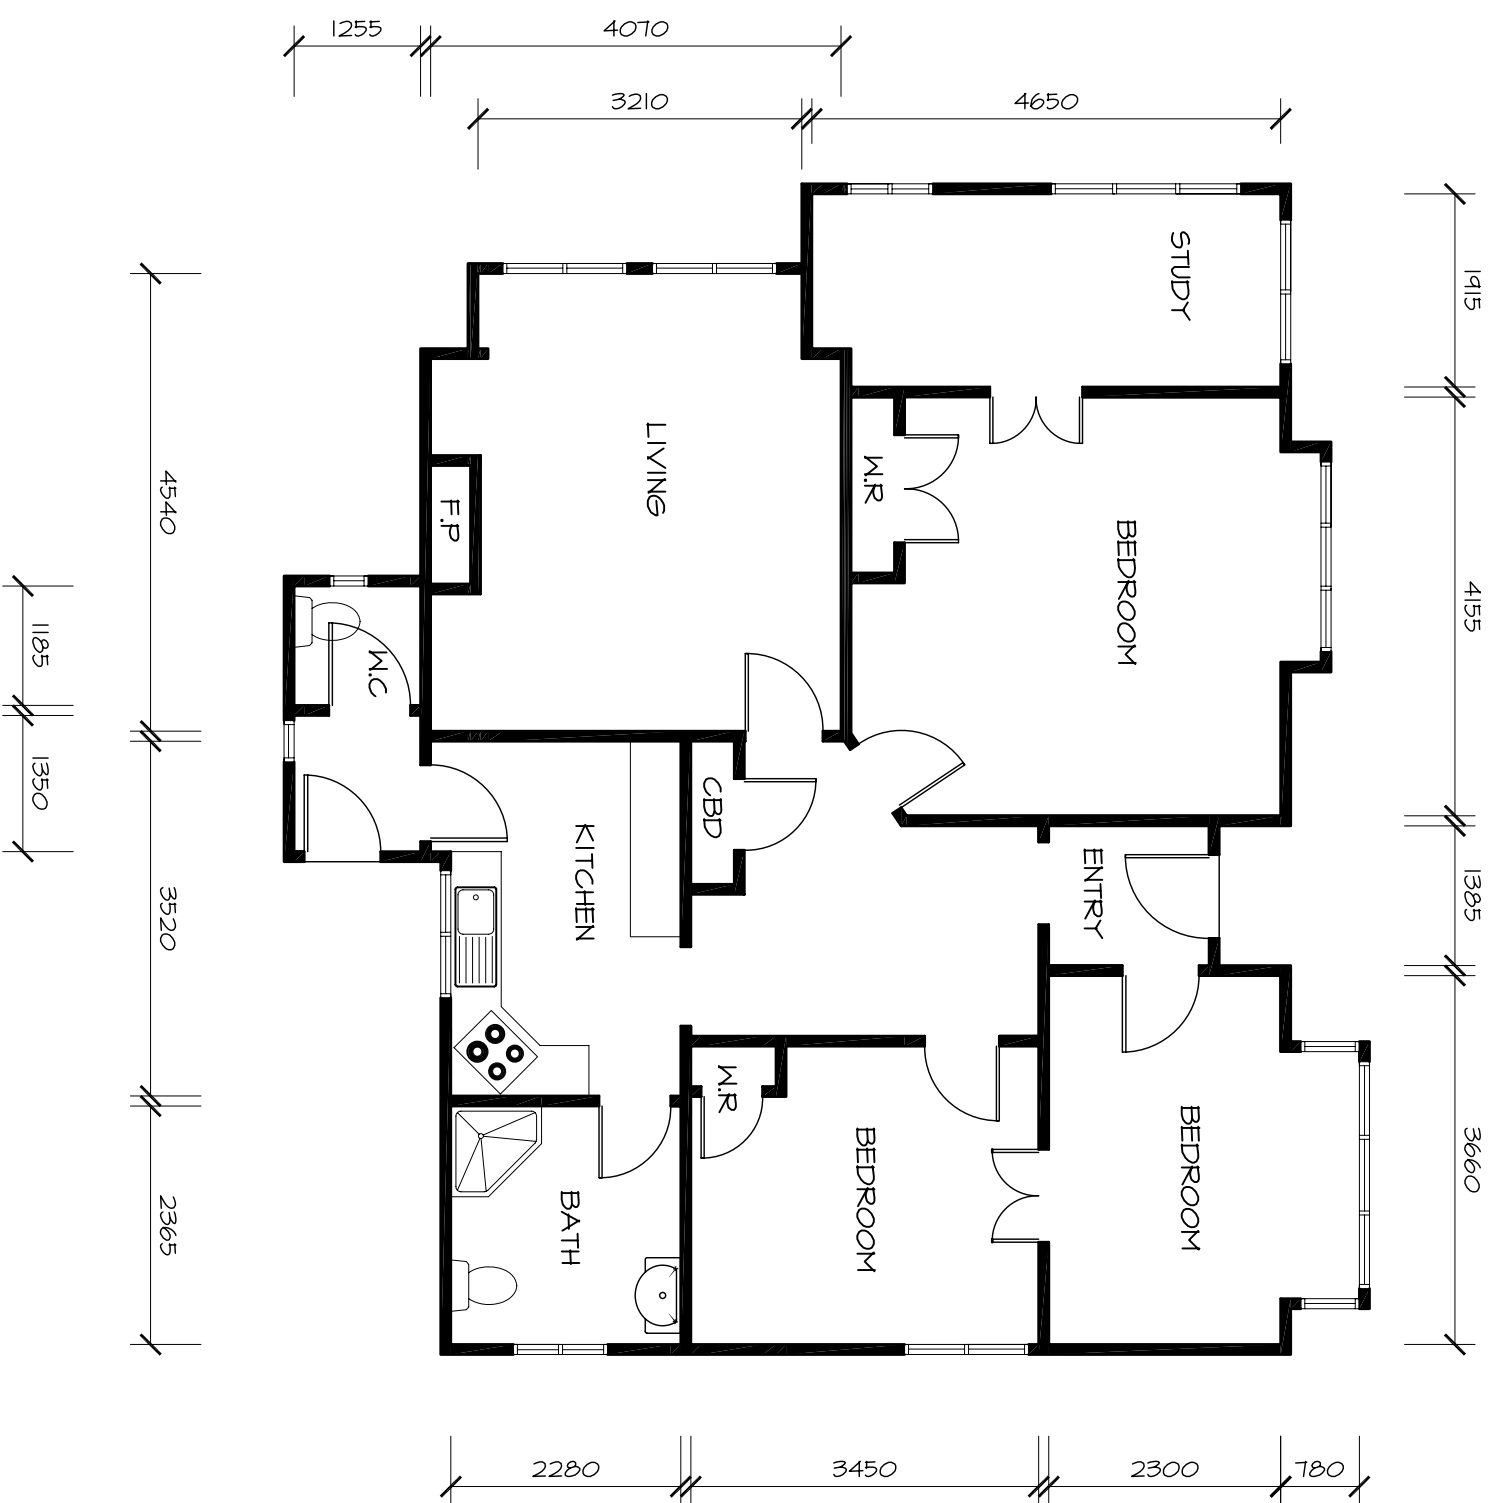

EXISTING FLOOR PLAN
SCALE 1:75 @ A3

FLOOR AREA
101m² APPROX.

Craig Walker
Building Removals Ltd



STOCK NO: 12051

CONTRACT NO: 12-106